


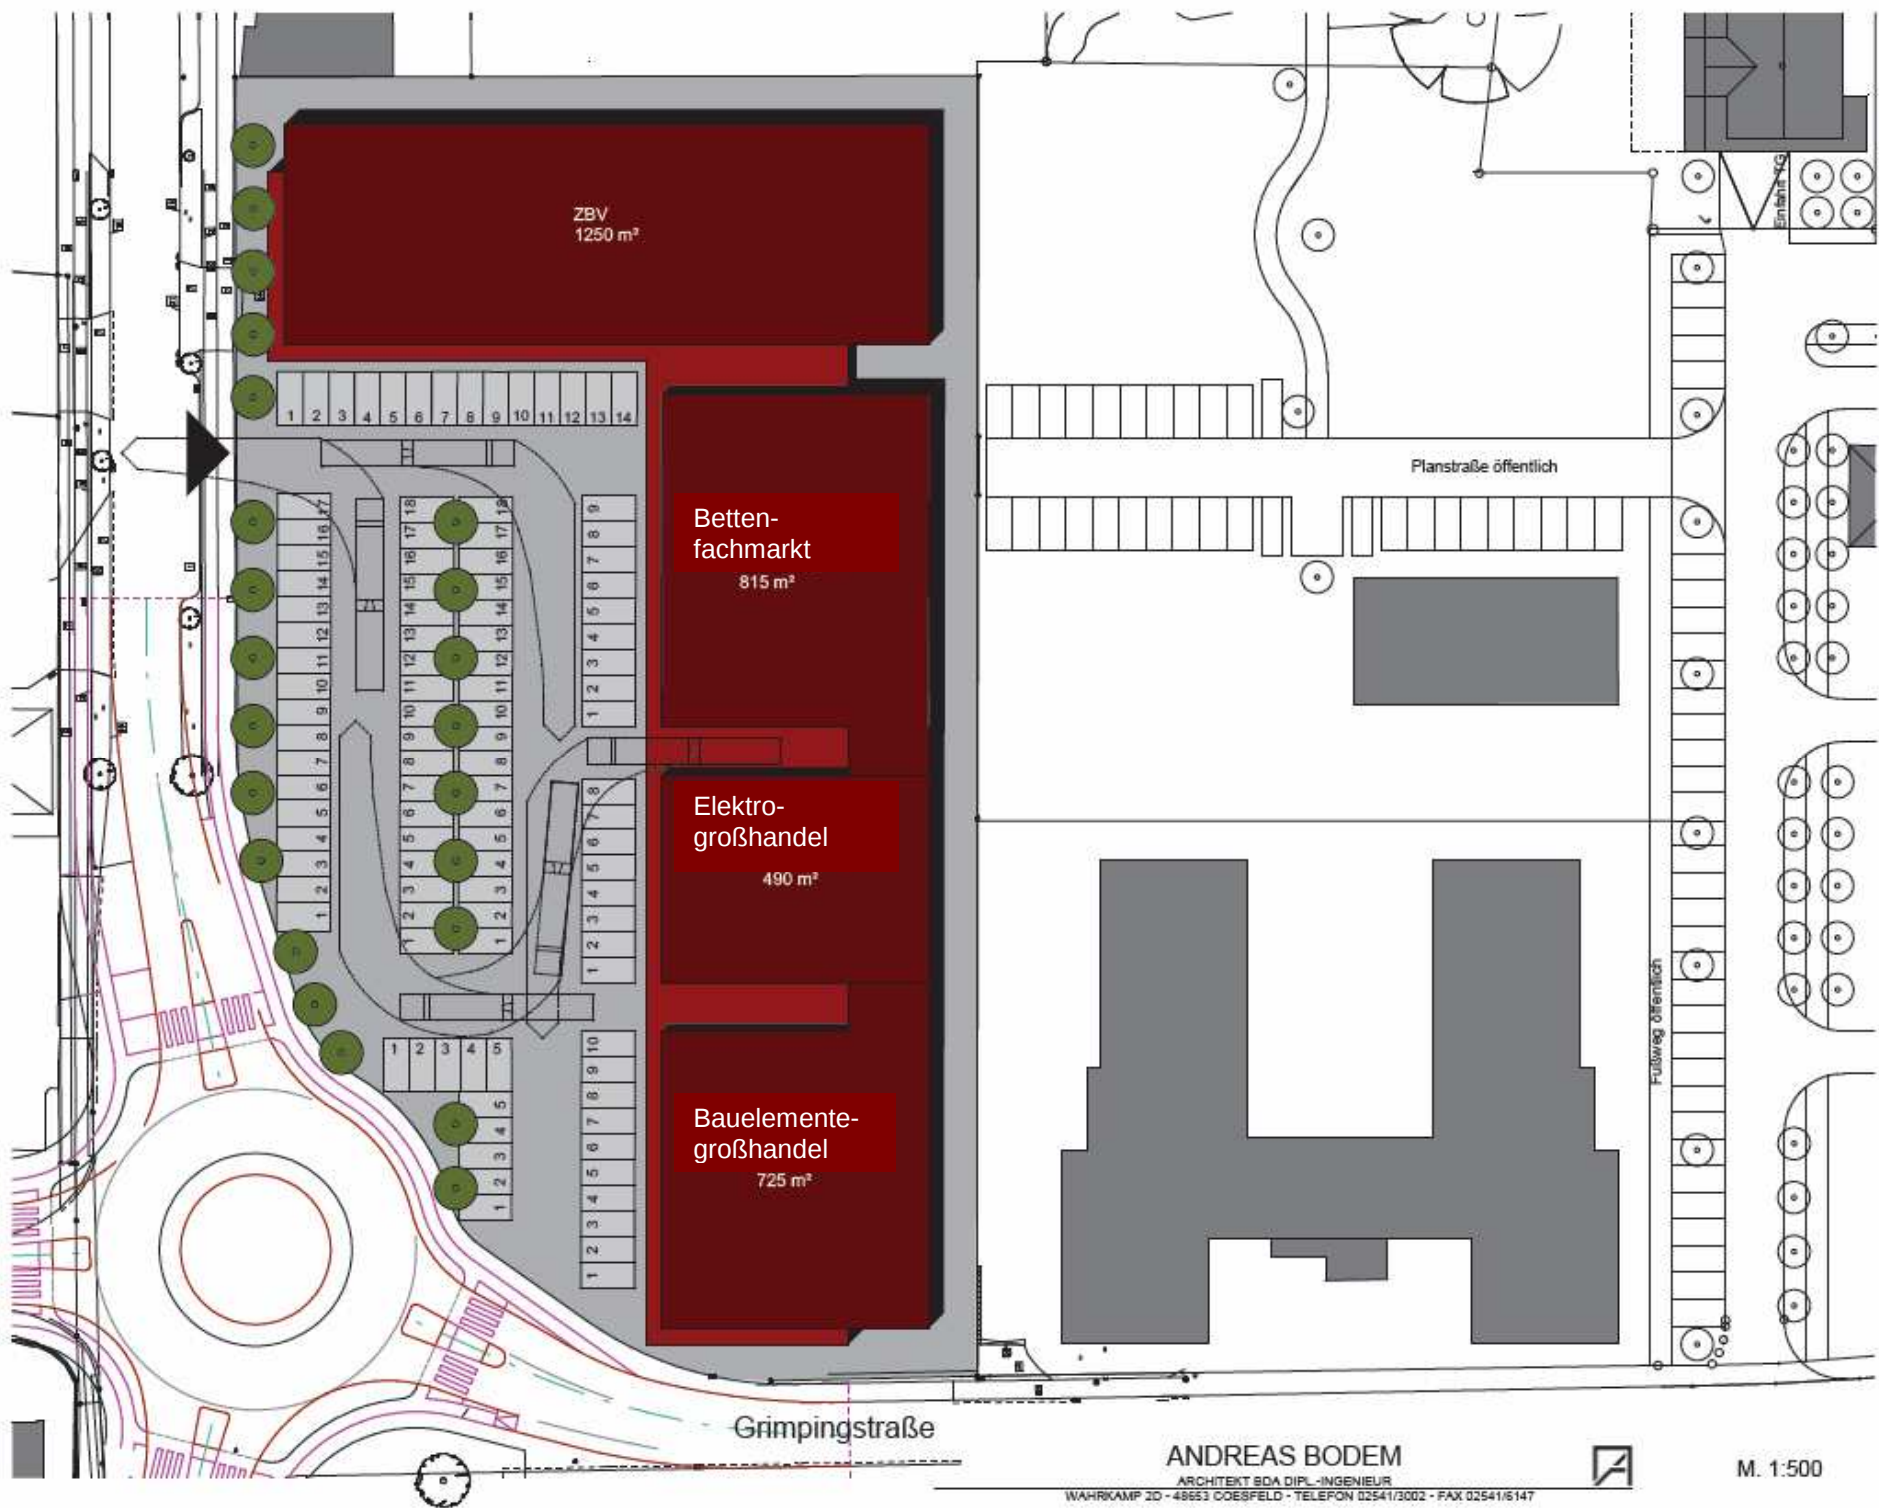

ANDREAS BODEM

ARCHITEKT BDA DIPL.-INGENIEUR

WAHRKAMP 2D - 48653 COESFELD - TELEFON 02541/3002 - FAX 02541/6147



M. 1:500