


4/9/2008

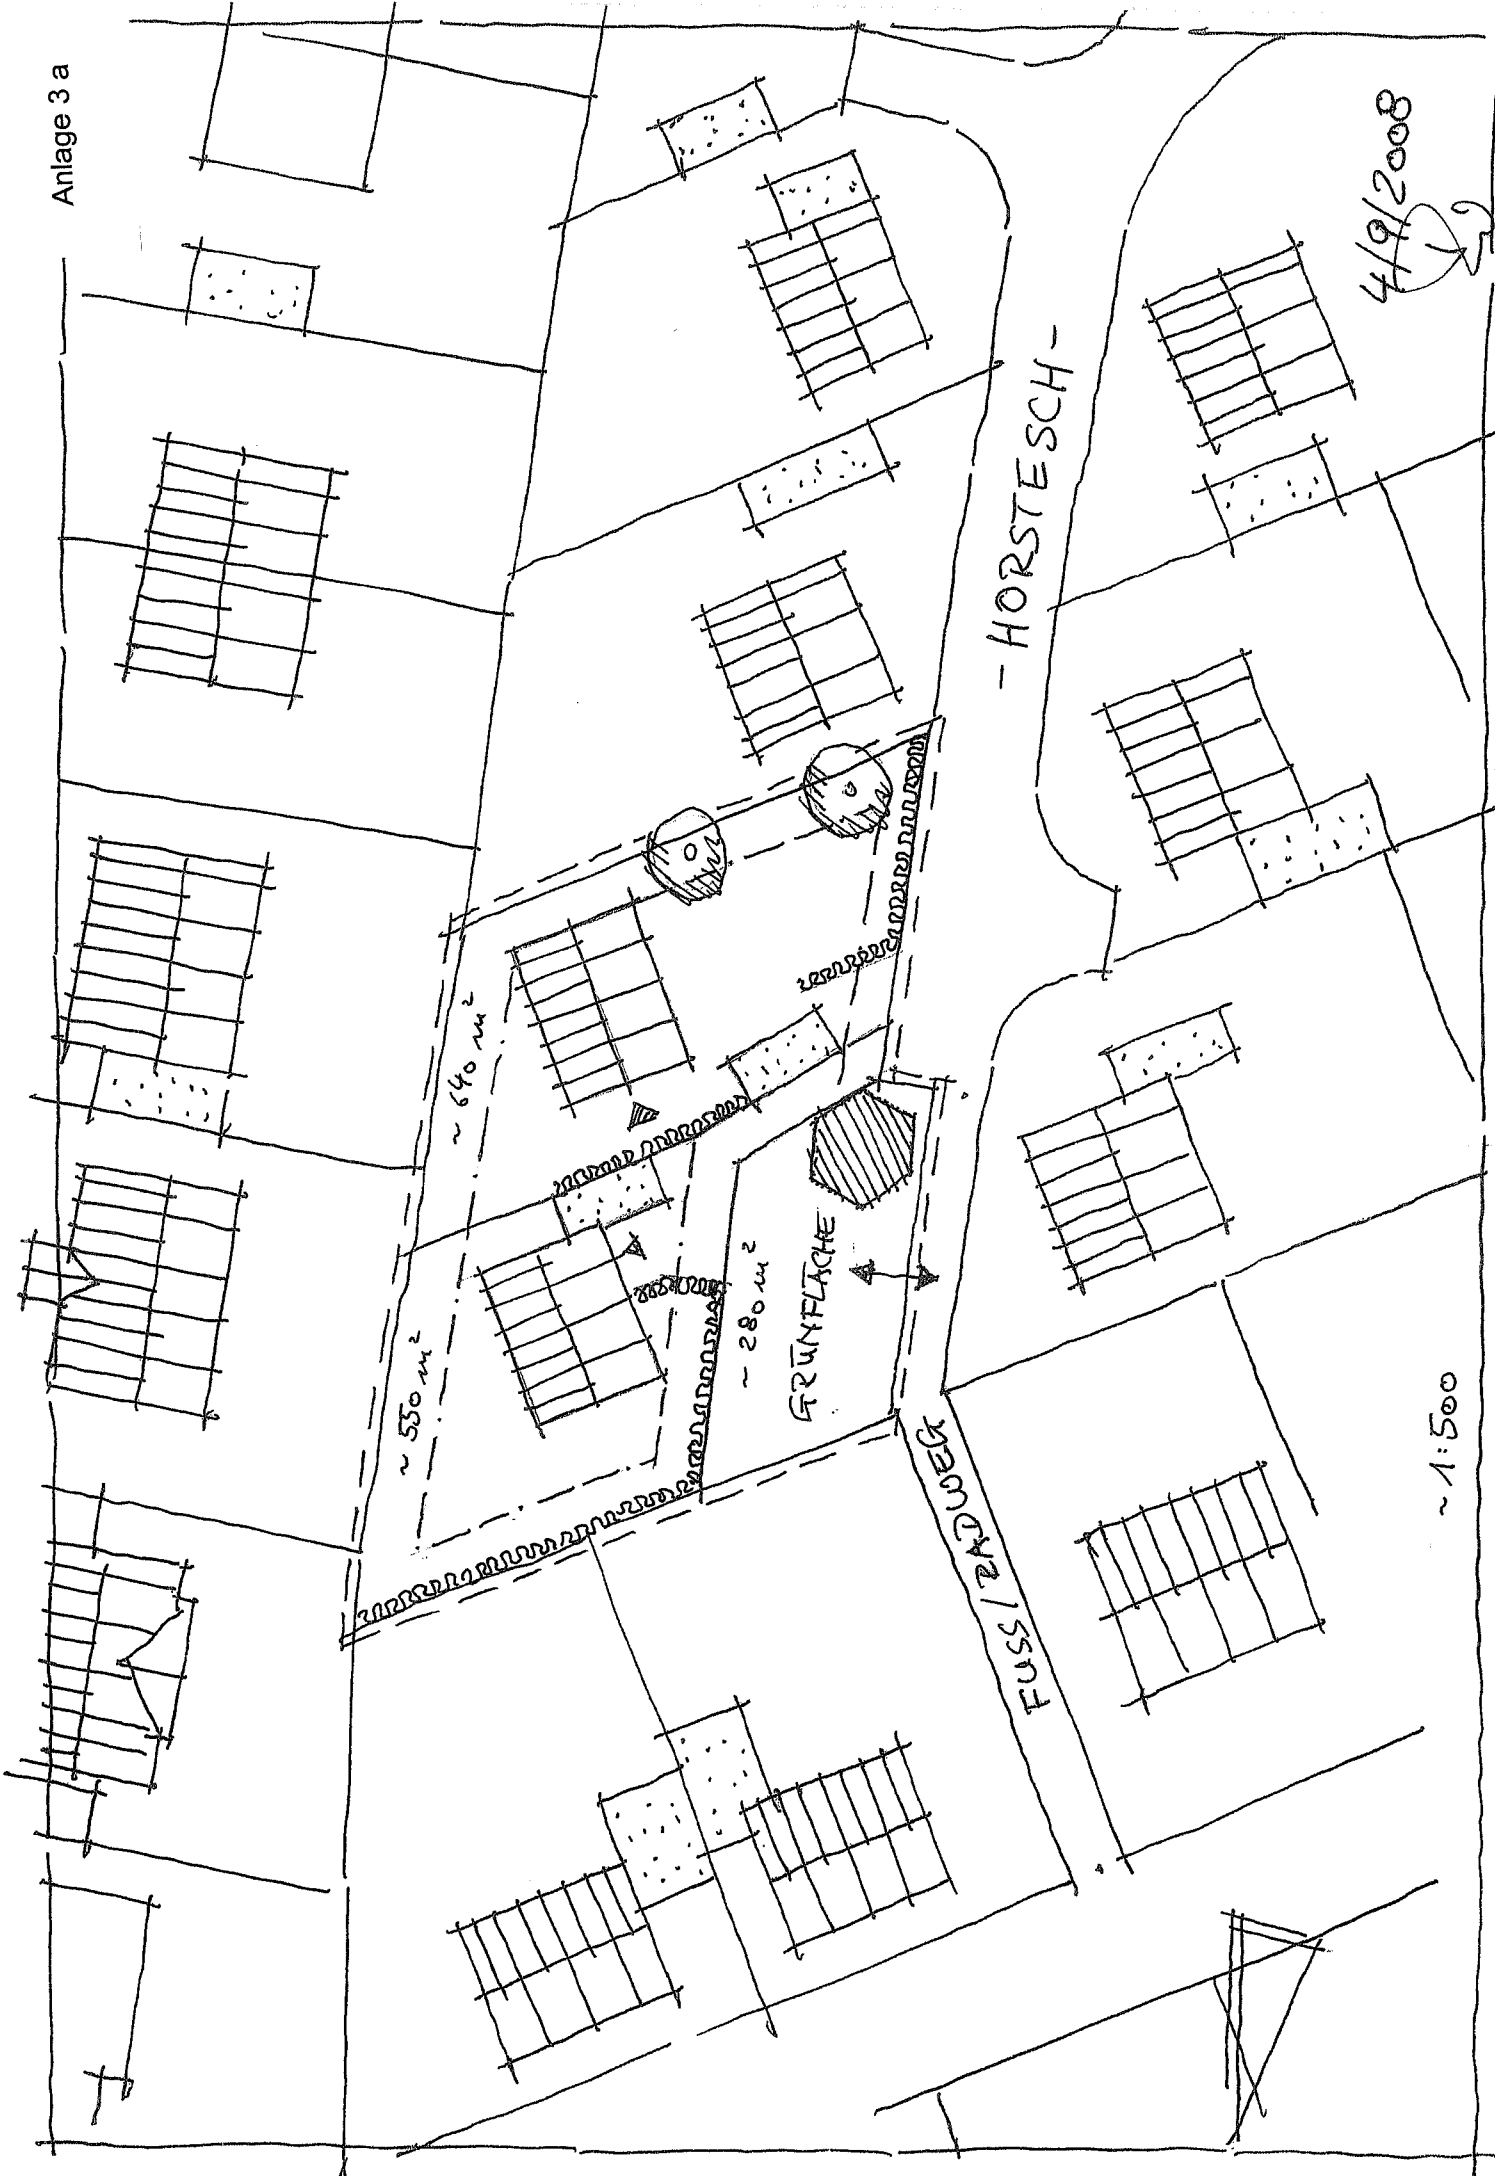

- HORSTESCH -

GRÜNFLÄCHE

FUSS / RAD WEG


~550 m²

~640 m²


~280 m²

~1:500

4/9/2008

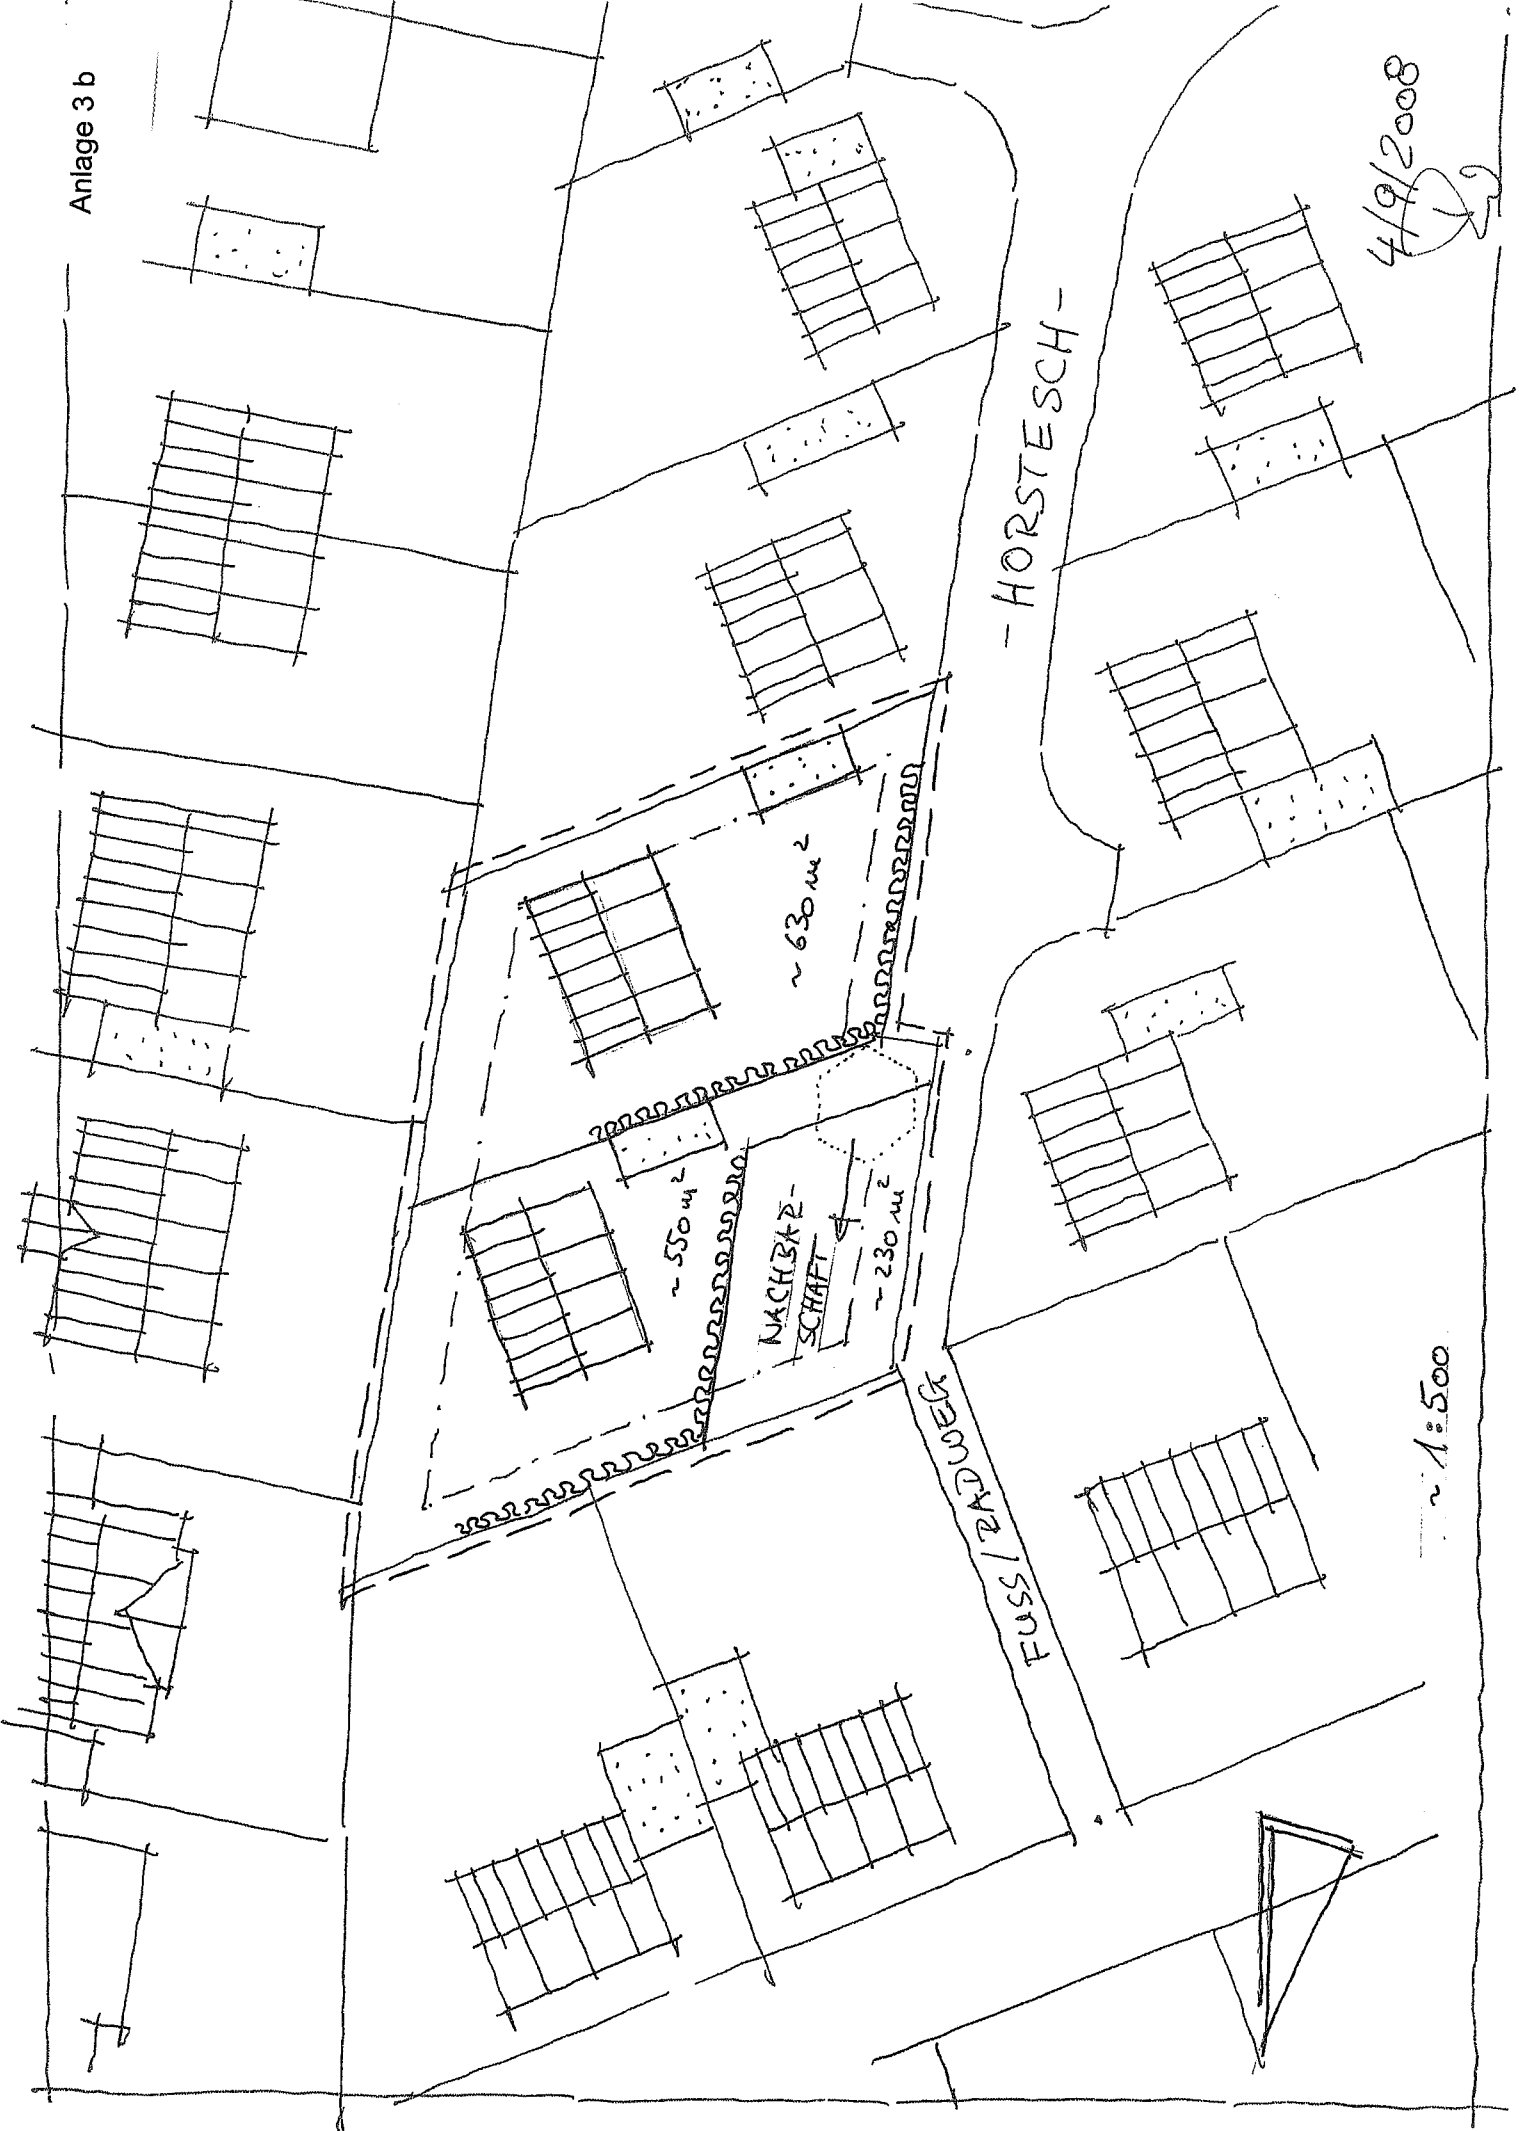

~1:500

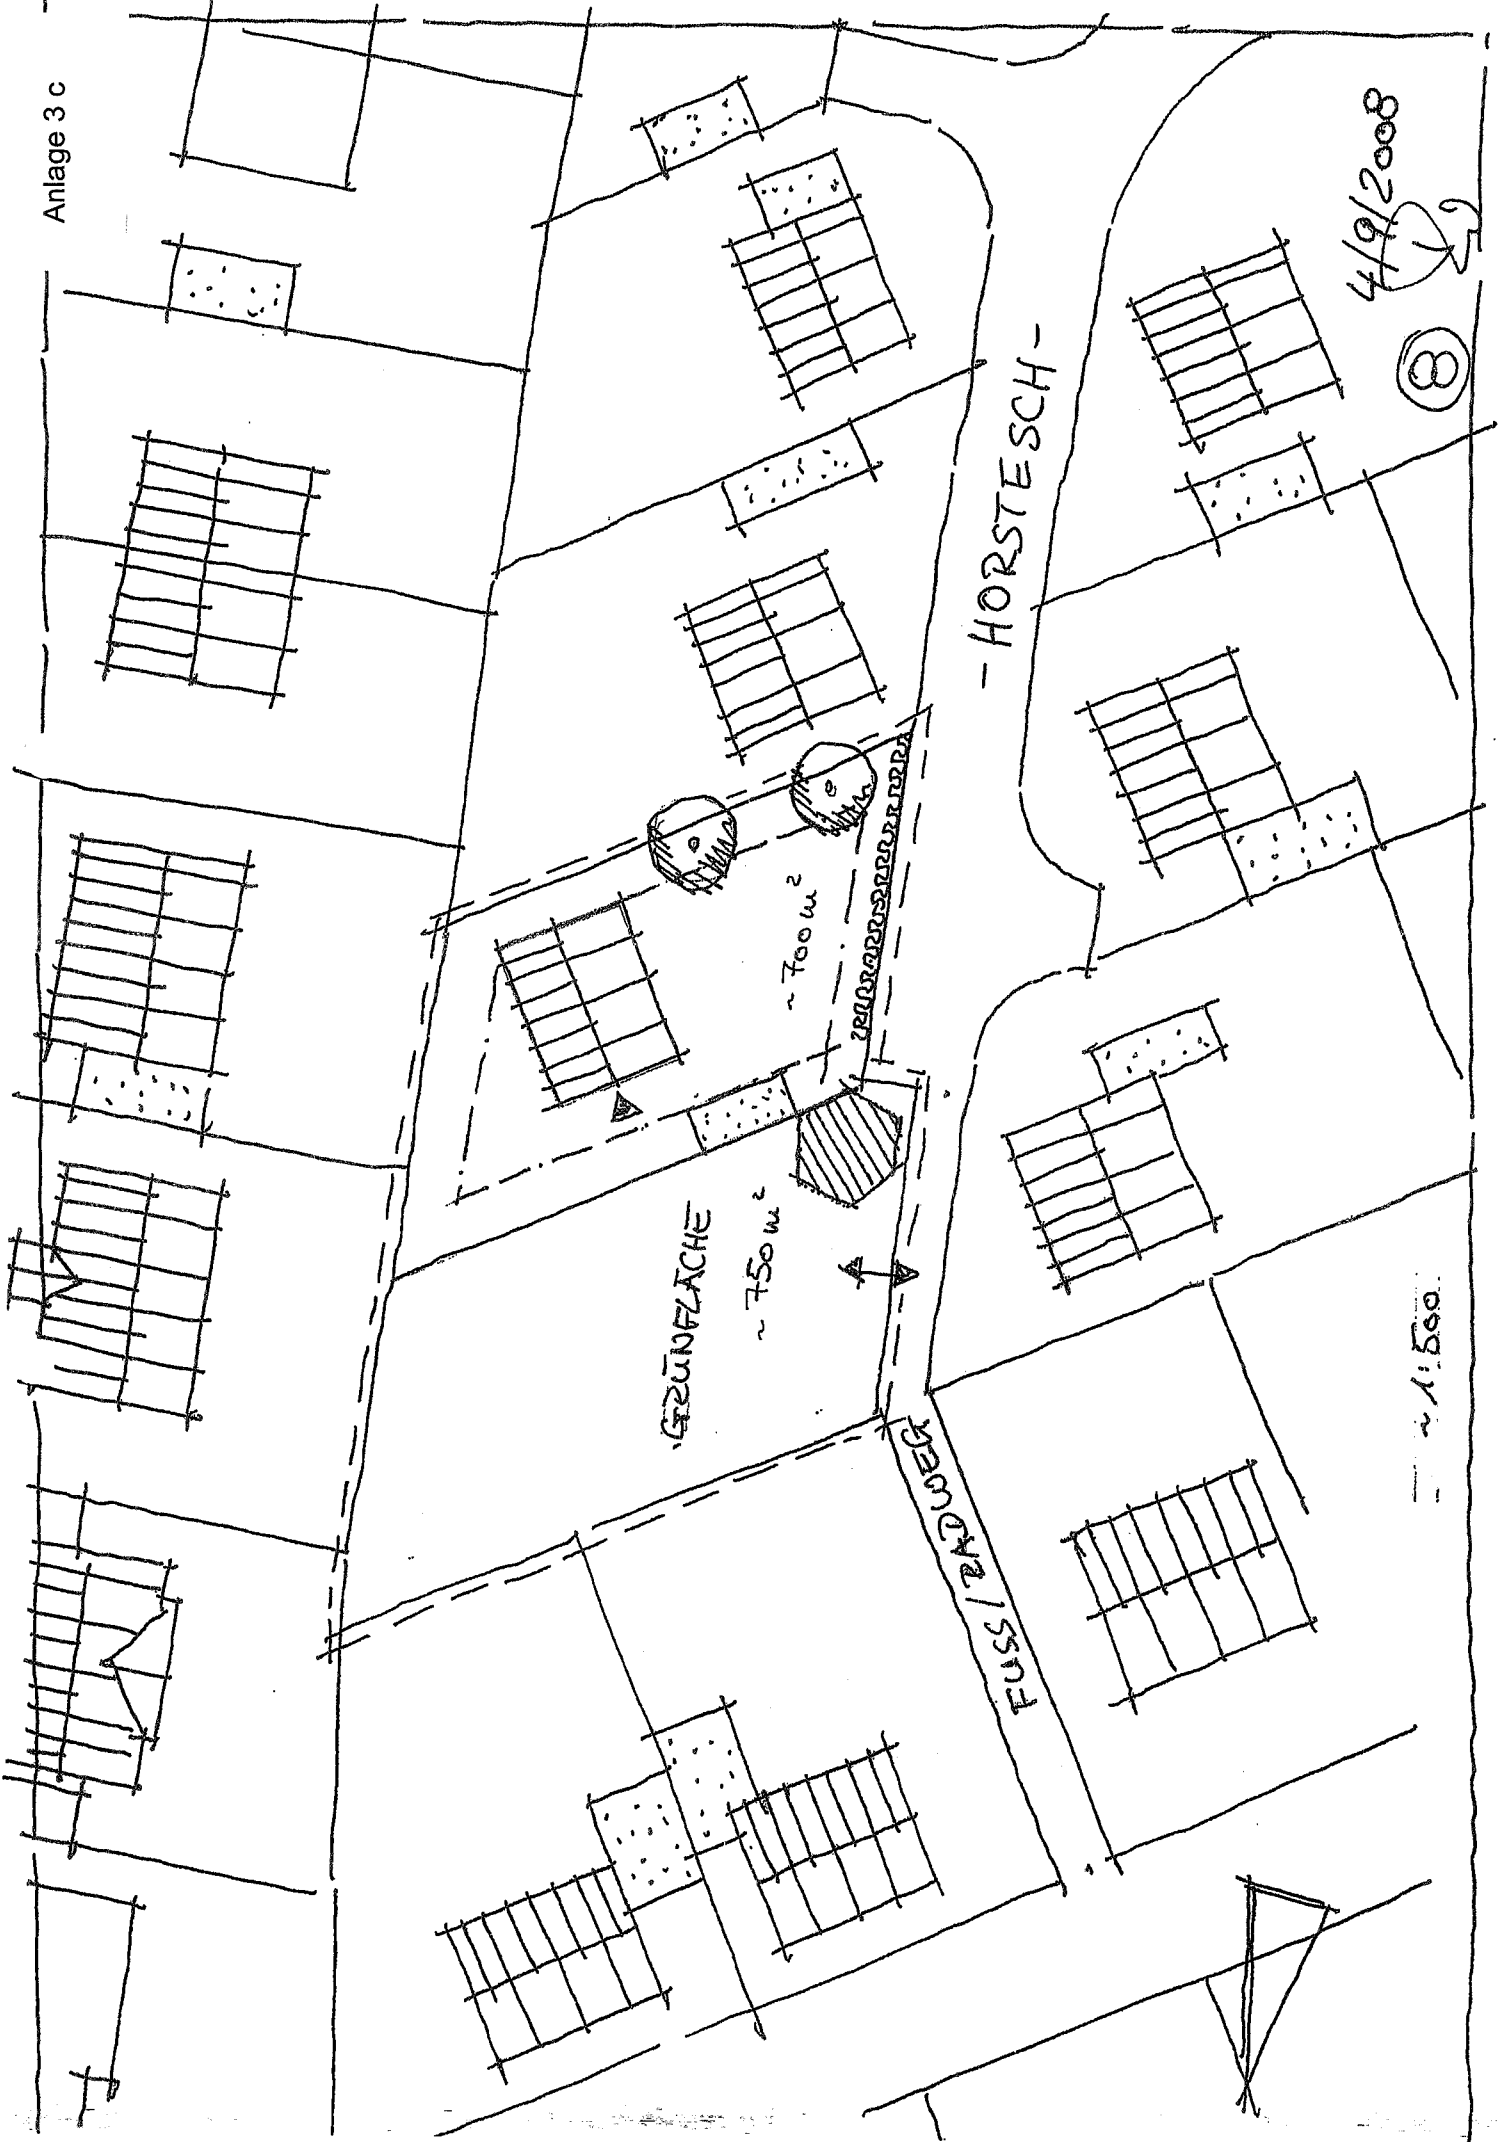

4/9/2008

8

~ 1.500

Anlage 3 d

4/9/2008

~1:500

- HORSTESCH -

FUSS / BADWEG

~ 720 m²

~ 350 m²

~ 350 m²

