


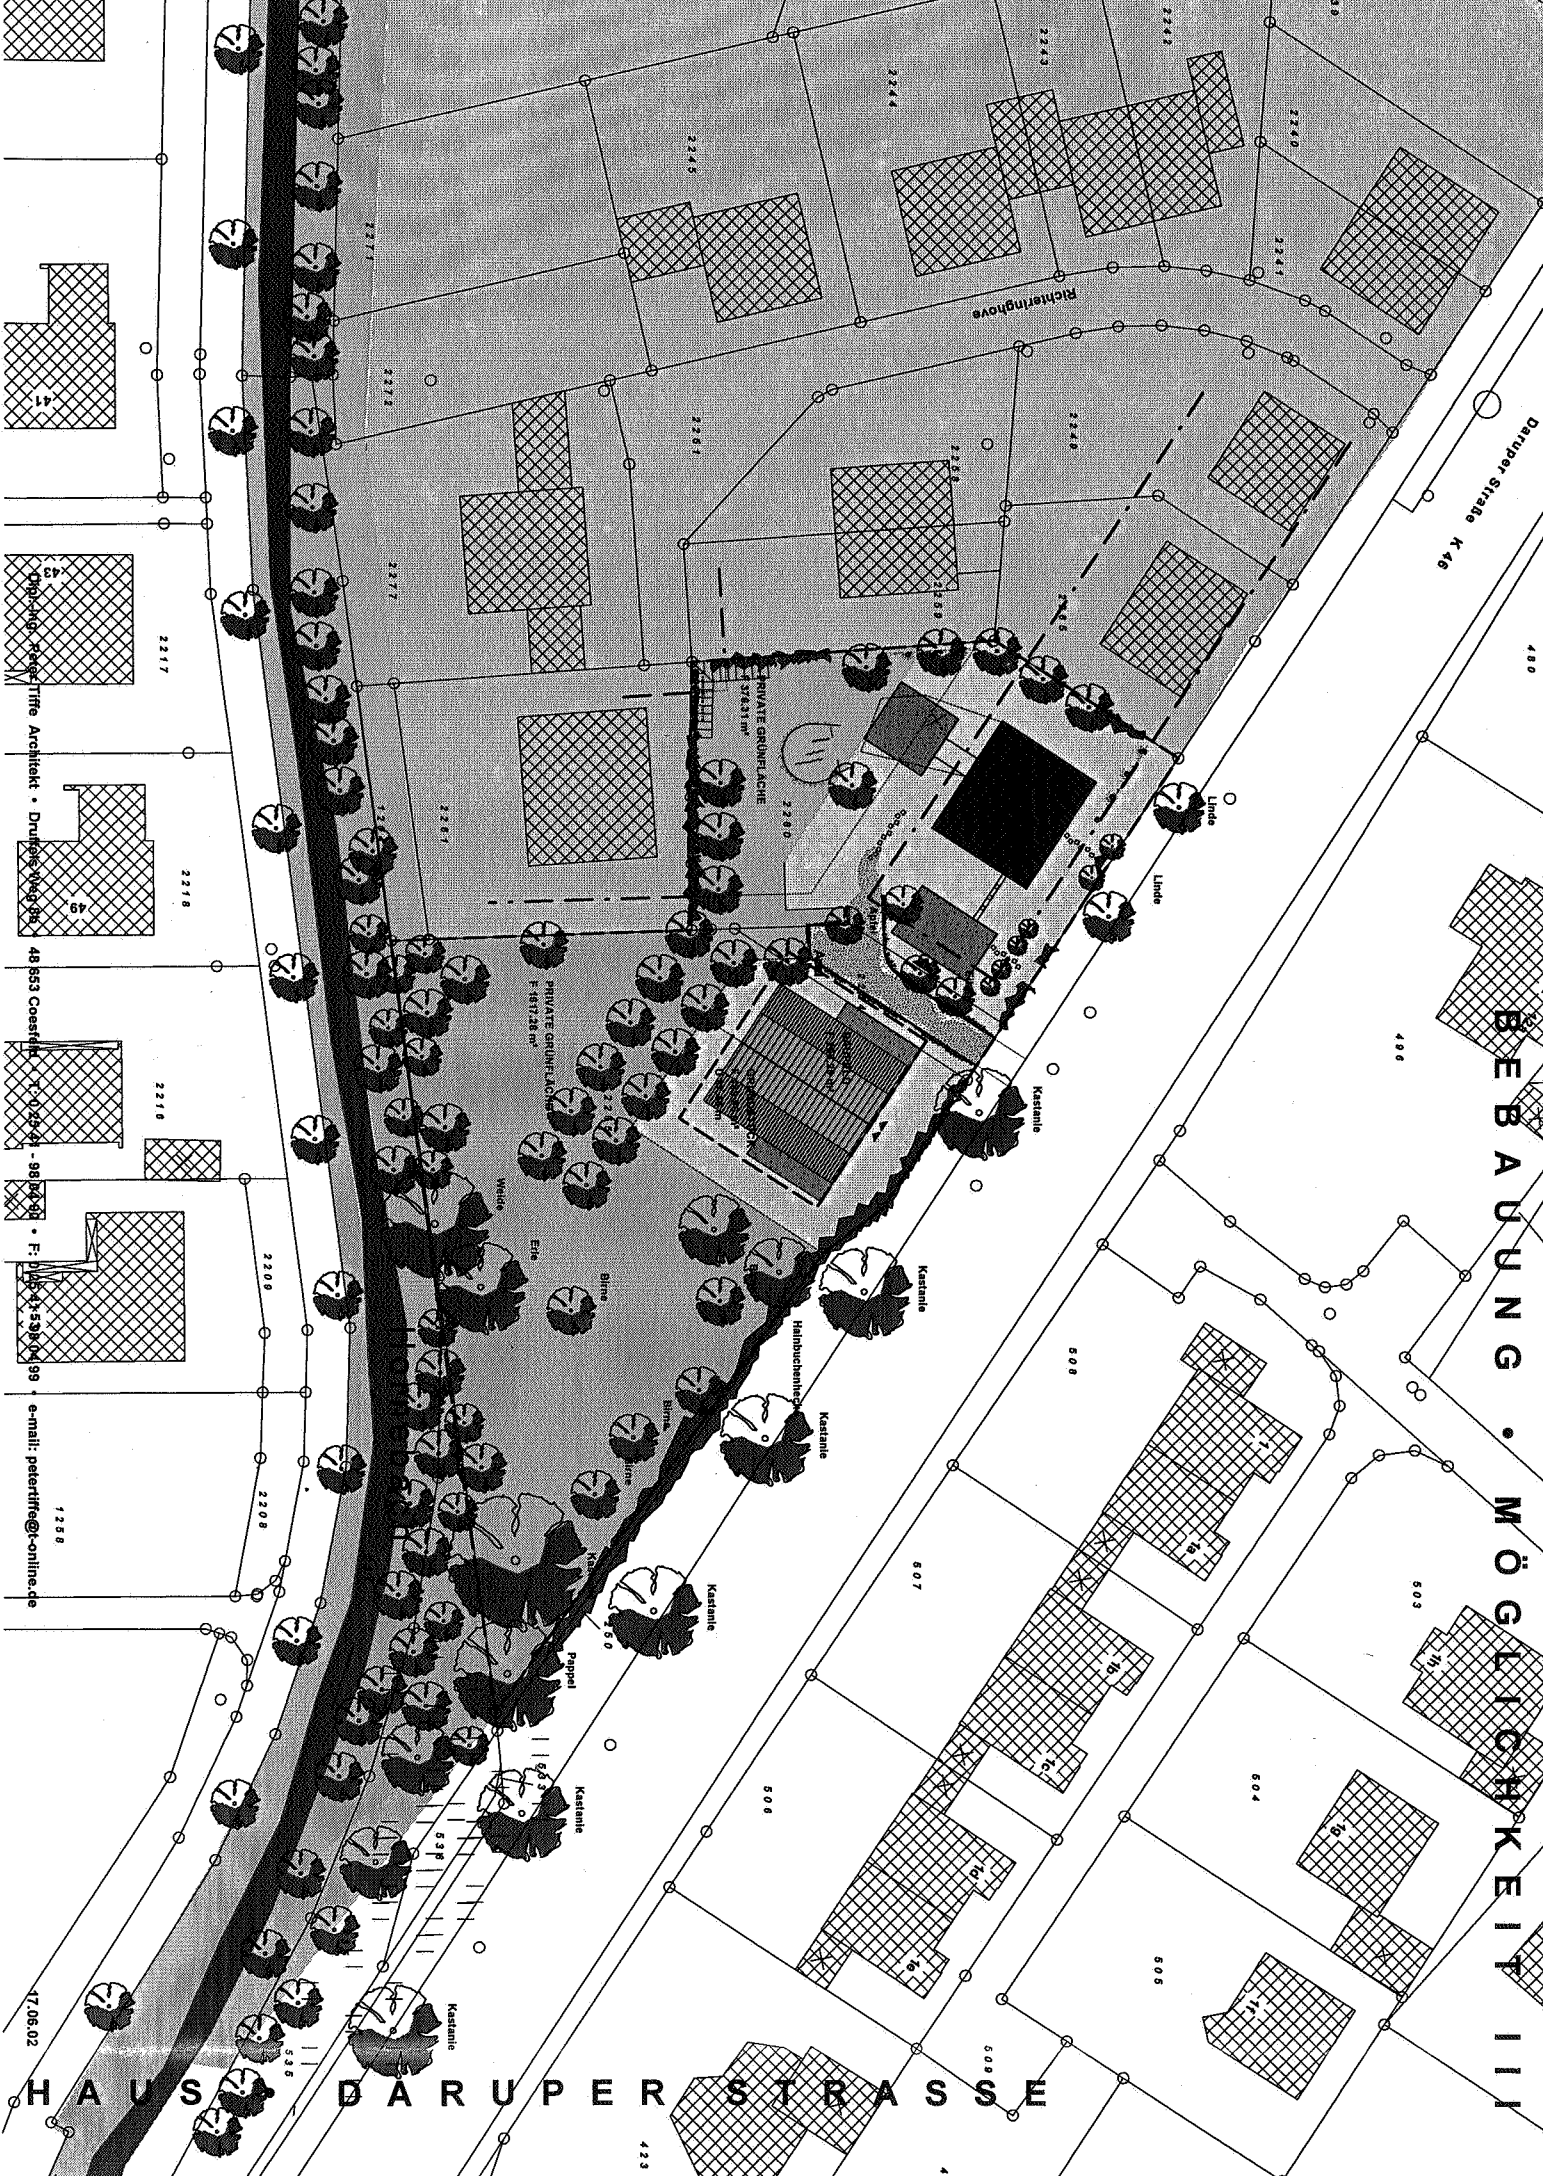

BEBAUUNG • MÖGLICHKEIT III

Daruper Straße K 46



48 853 Coestlin T: 0 22 41 - 98 04 00 • F: 025 41 53 00 499 e-mail: peventree@online.de


48 853 Coestlin T: 0 22 41 - 98 04 00 • F: 025 41 53 00 499 e-mail: peventree@online.de

HAUS DARUPER STRASSE

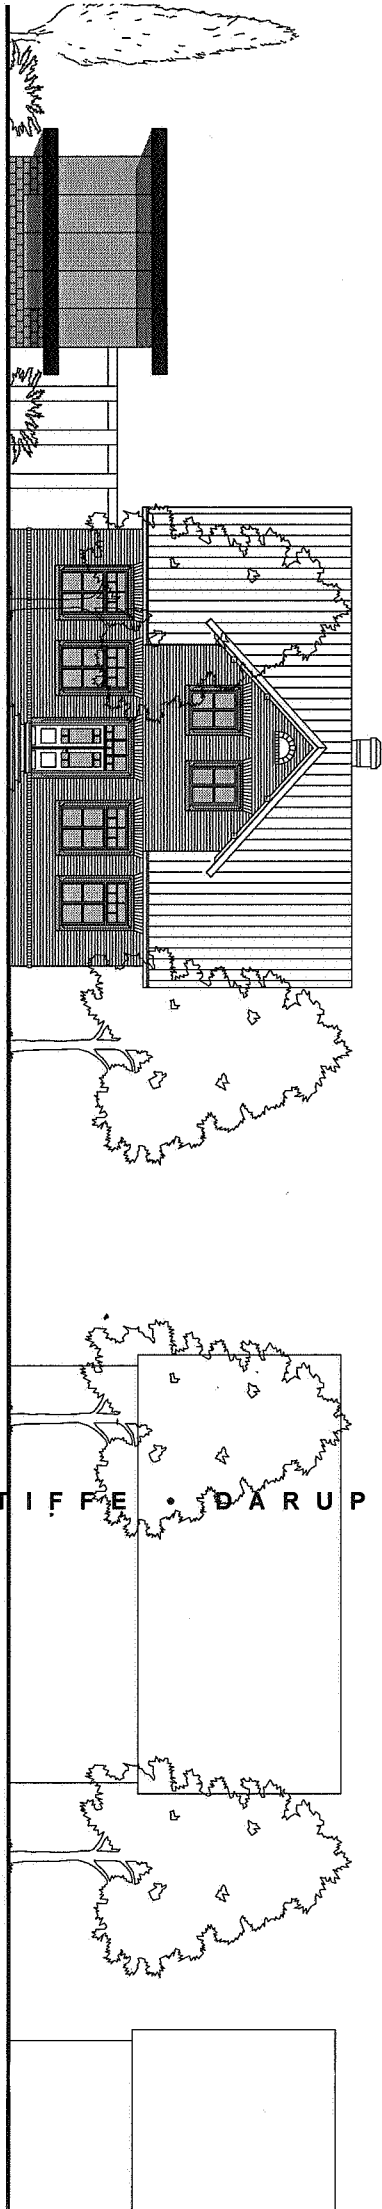

BESTAND • ERDGESCHOSS

HAUS TIFFE • DARUPER STRASSE

