

0

5












10

25

gebäude bsgebäude

Parkplatz

Borkener Straße K 46

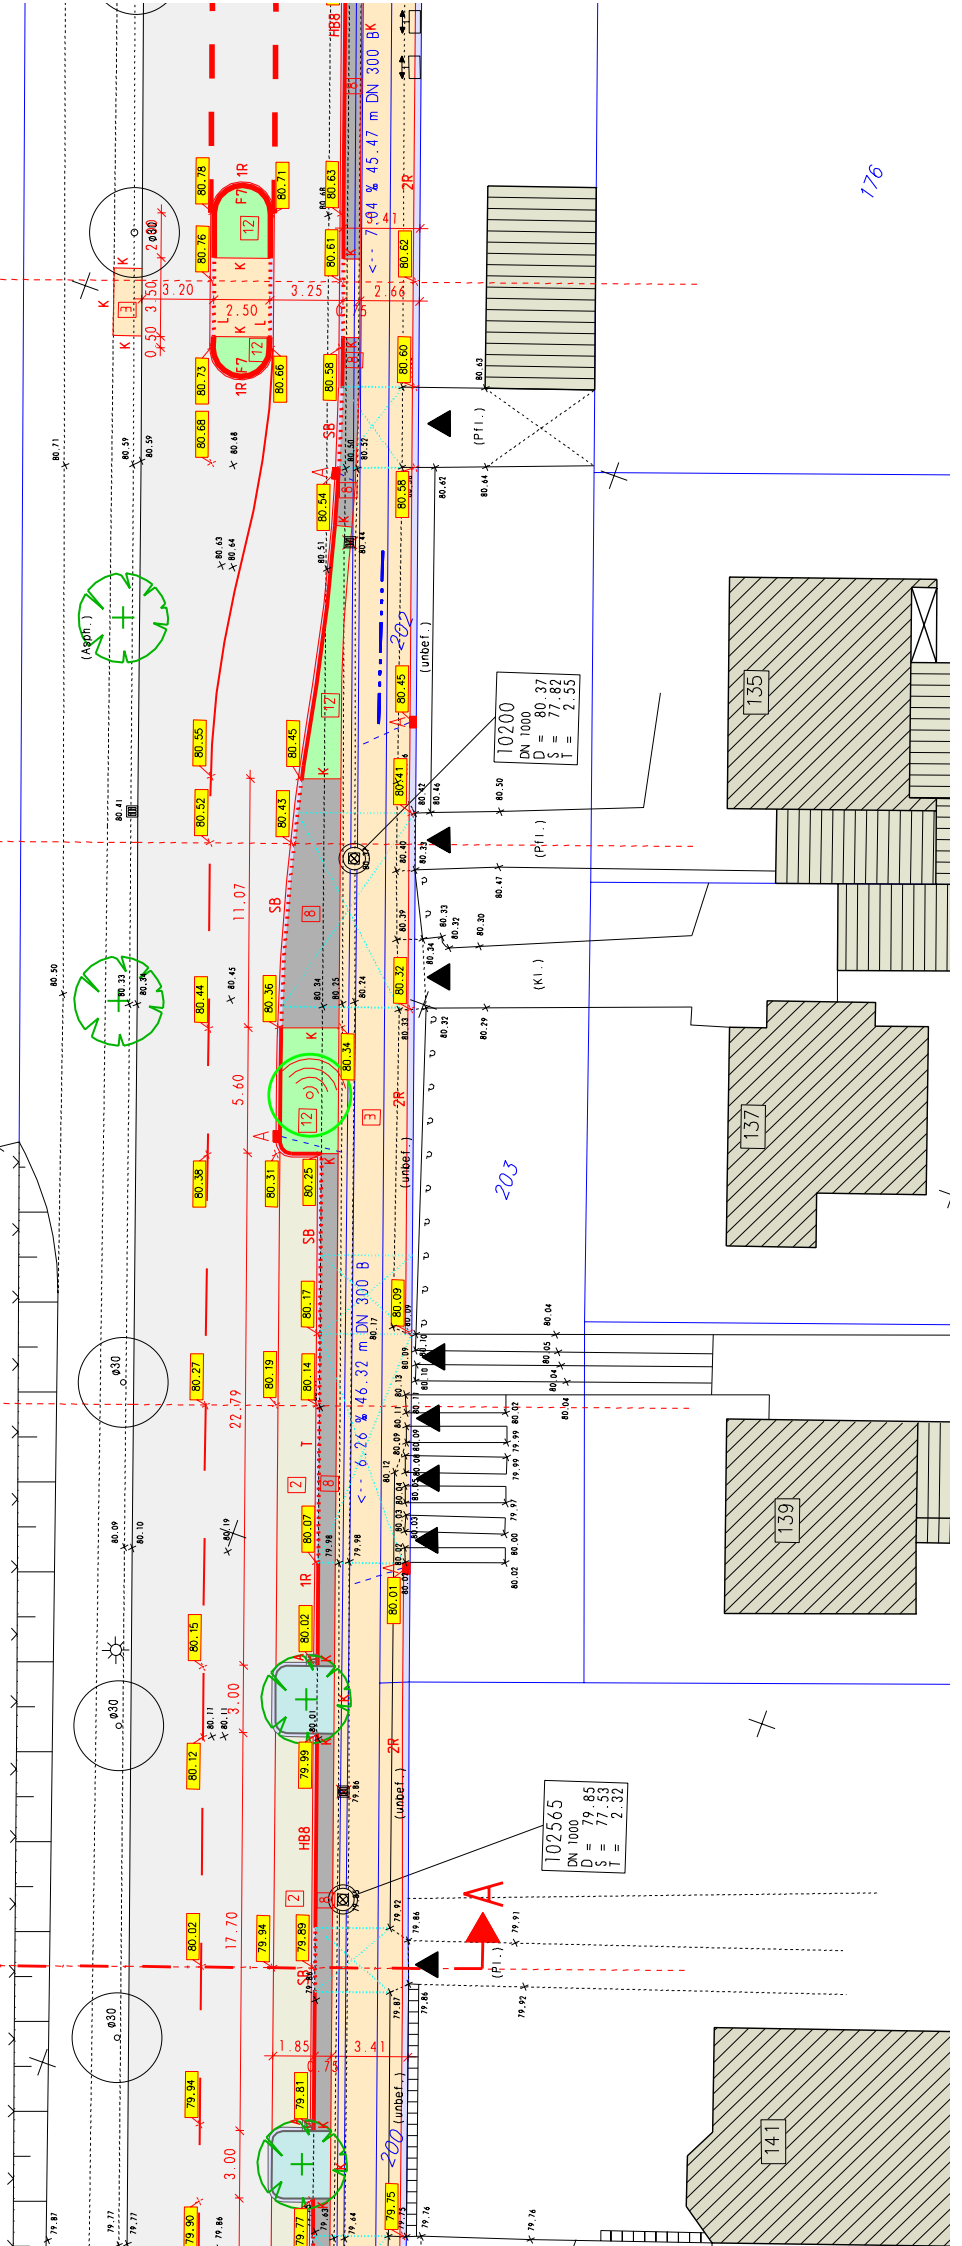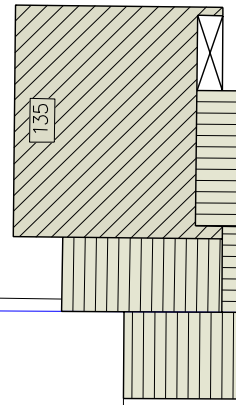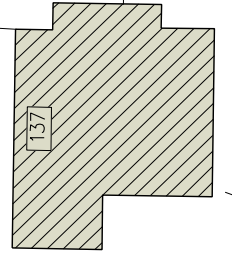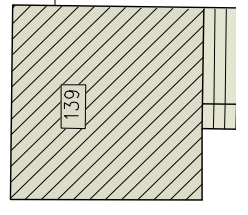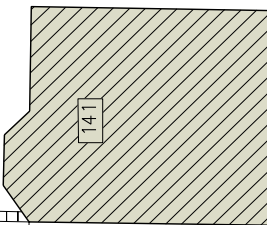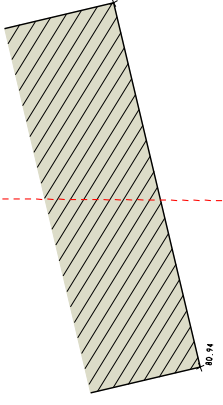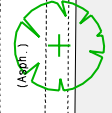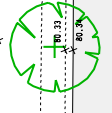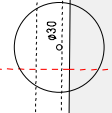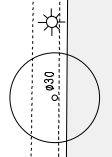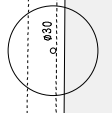

102565
DN 1000
D = 79.85
S = 77.53
I = 2.32

203