


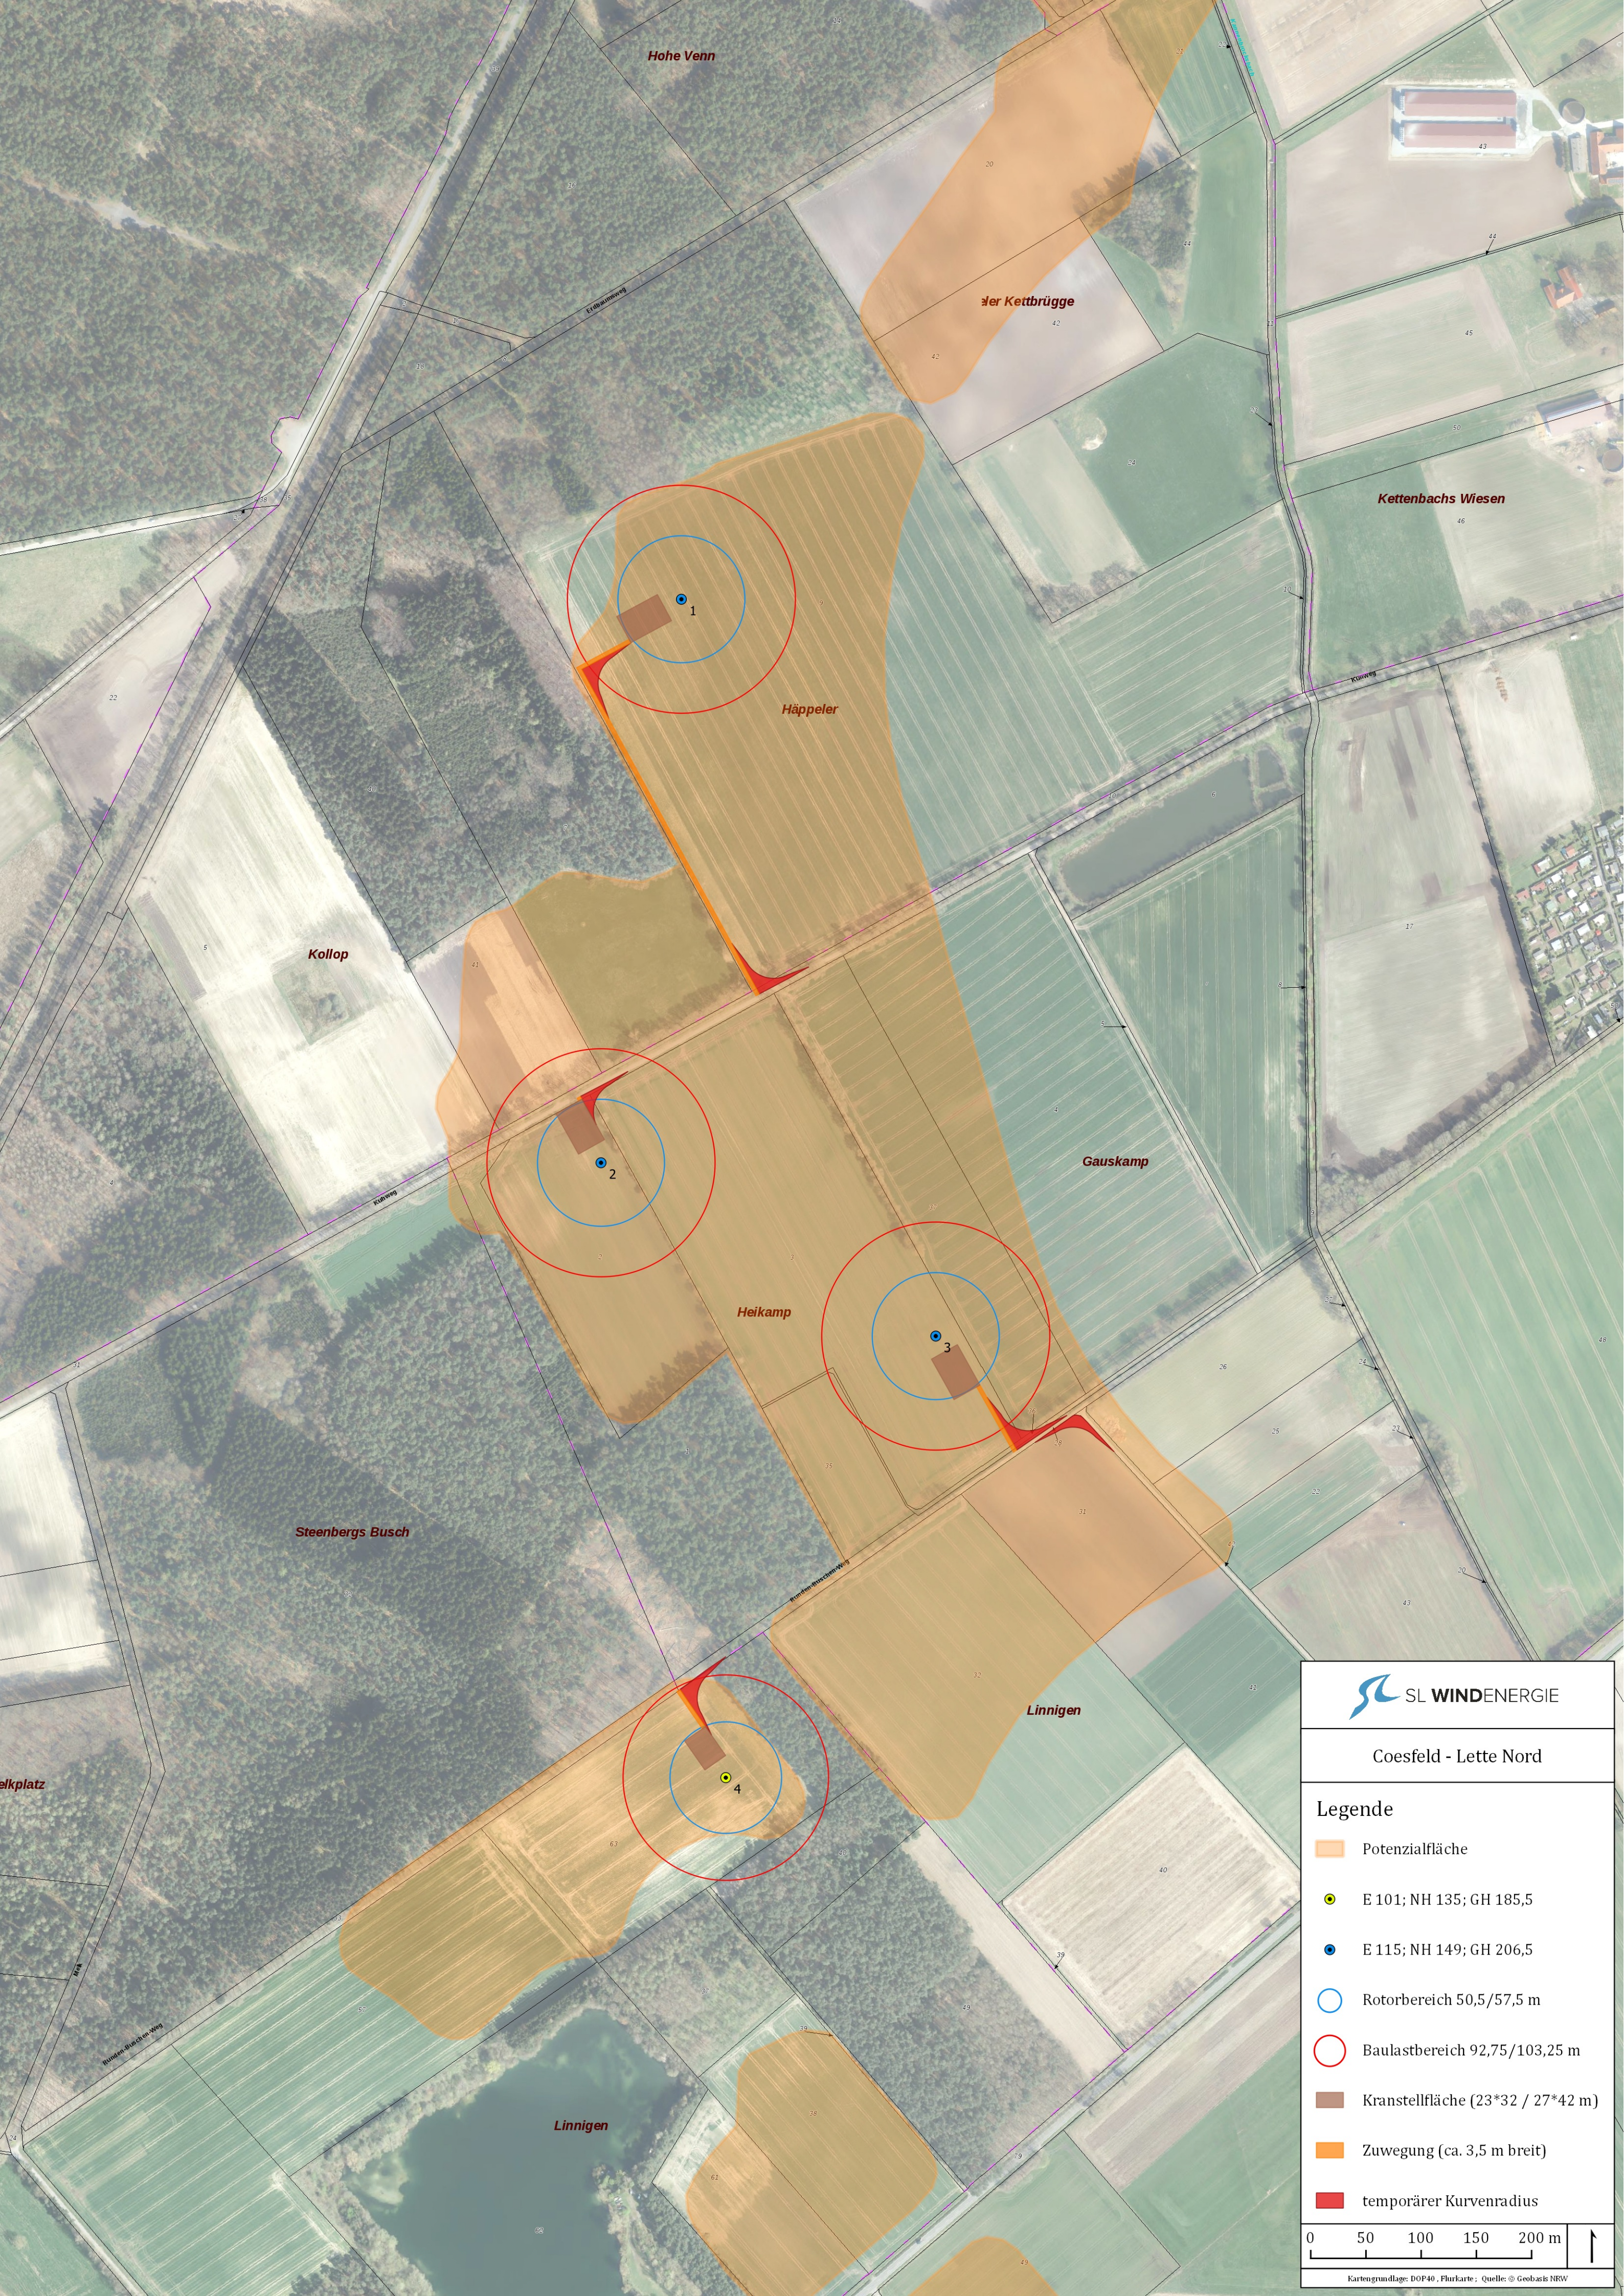

Legende

-  Potenzialfläche
-  E 101; NH 135; GH 185,5
-  E 115; NH 149; GH 206,5
-  Rotorbereich 50,5/57,5 m
-  Baulastbereich 92,75/103,25 m
-  Kranstellfläche (23*32 / 27*42 m)
-  Zuwegung (ca. 3,5 m breit)
-  temporärer Kurvenradius